

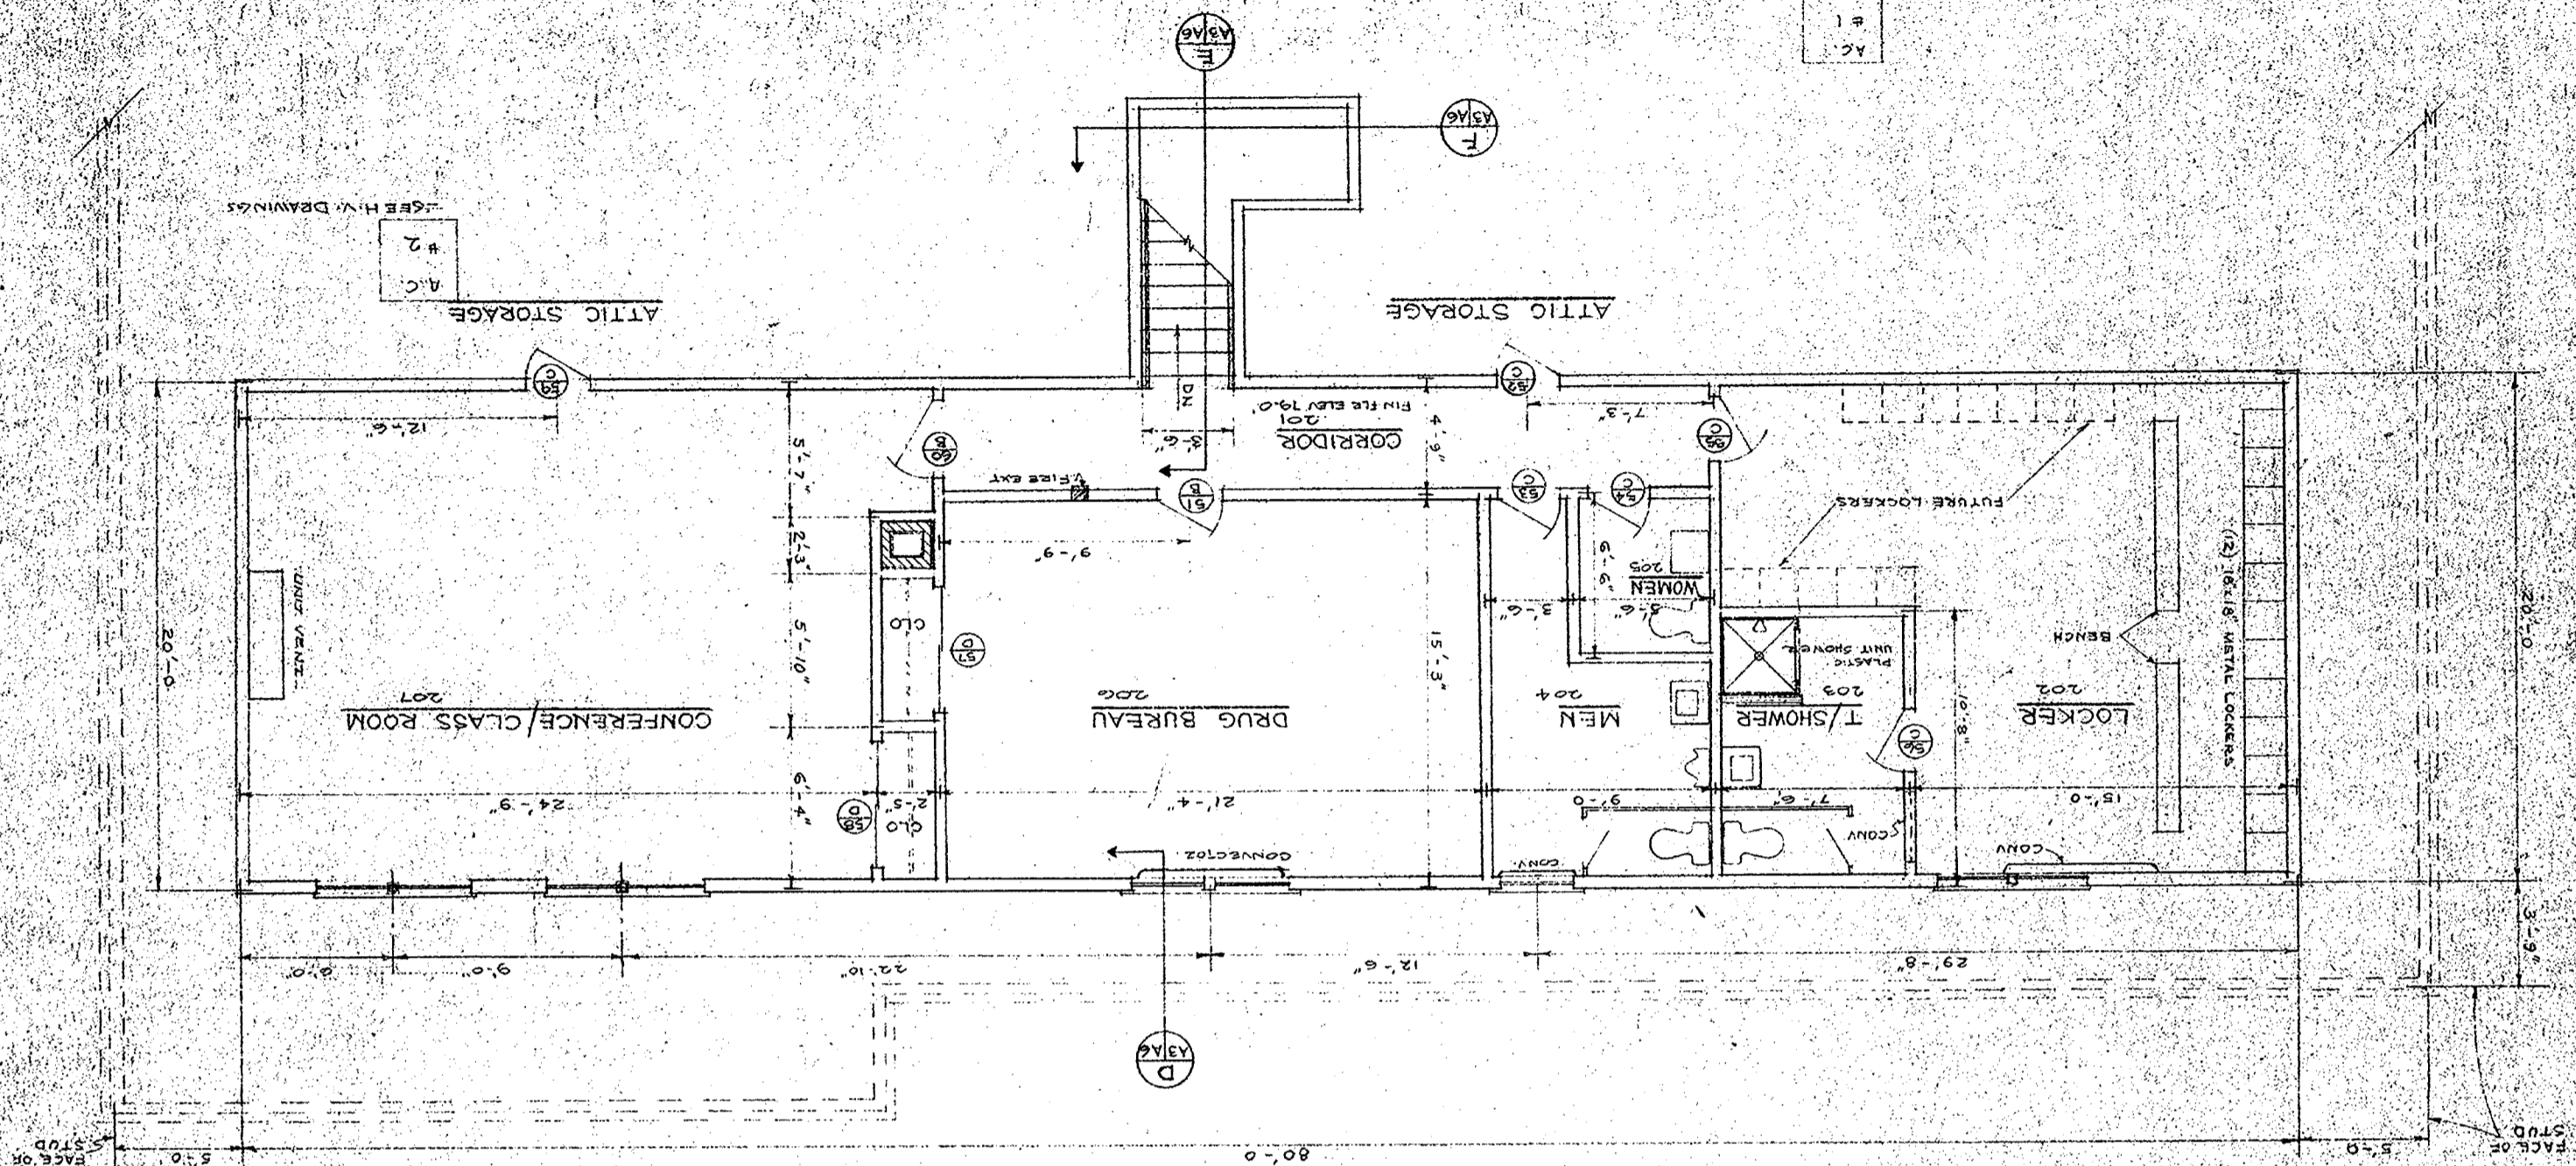


SECOND FLOOR PLAN
SCALE 1/4" = 1'-0"

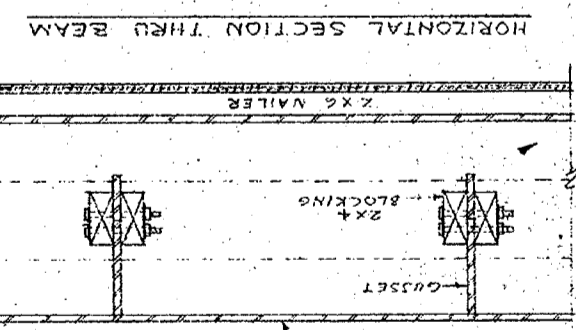

SECTION THRU GARAGE DOOR HEAD
SCALE 1/2" = 1'-0"

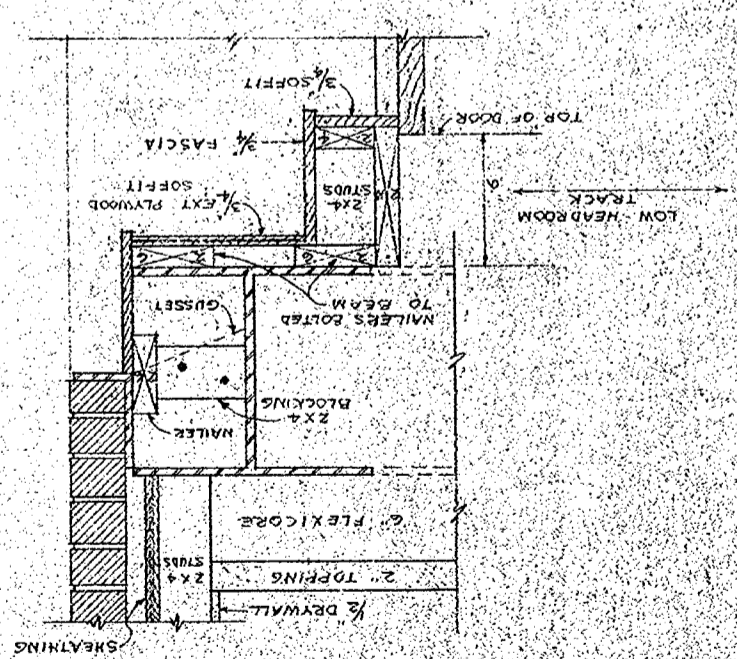

SECTION THRU DISPATCHER WINDOWS
SCALE 3/4" = 1'-0"

