


**FOOTING SCHEDULE**

CO. NO.	SIZE & REINF.
2-5-12-13-18	3'-0" x 1'-0" x 3'-0" W/5# 4EW.
4-14-15	4'-0" x 1'-2" x 4'-0" W/5# 5EW.
7-10	4'-4" x 1'-2" x 4'-4" W/6# 5EW.
19	5'-8" x 1'-4" x 5'-8" W/6# 7EW.

ALSO SEE SHEET A-5

**MATERIAL DESIGNATION**

[Symbol]	POURED CONCRETE
[Symbol]	CONCRETE BLOCK
[Symbol]	BRICK
[Symbol]	FOOTINGS BELOW

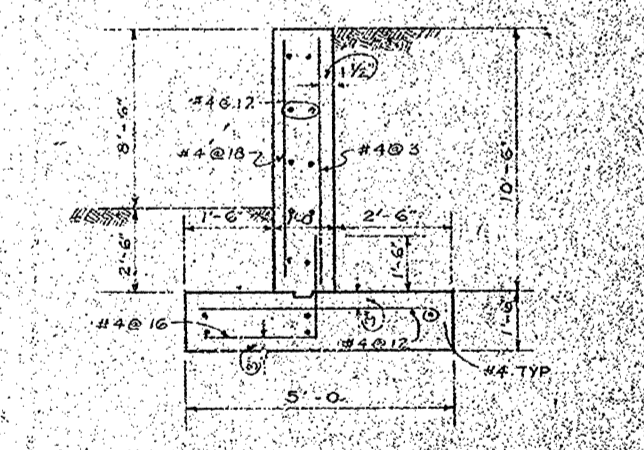

RETAINING WALL DETAIL

BASEMENT PLAN  
SCALE 1/4" = 1'-0"

COUNTY POLICE SERVICE CENTER  
BARSTABLE COUNTY SHERIFF OFFICE  
BARNSTABLE, MASS.  
DATE: 20 SEP 1971 DRAWN BY: JERRY

ROBERT E. WILSON JR.  
ARCHITECT  
PALMOUTH, MASS.

DRAWING NO. 100116-025