



FIRST FLOOR PLAN
SCALE 1/4" = 1'-0"

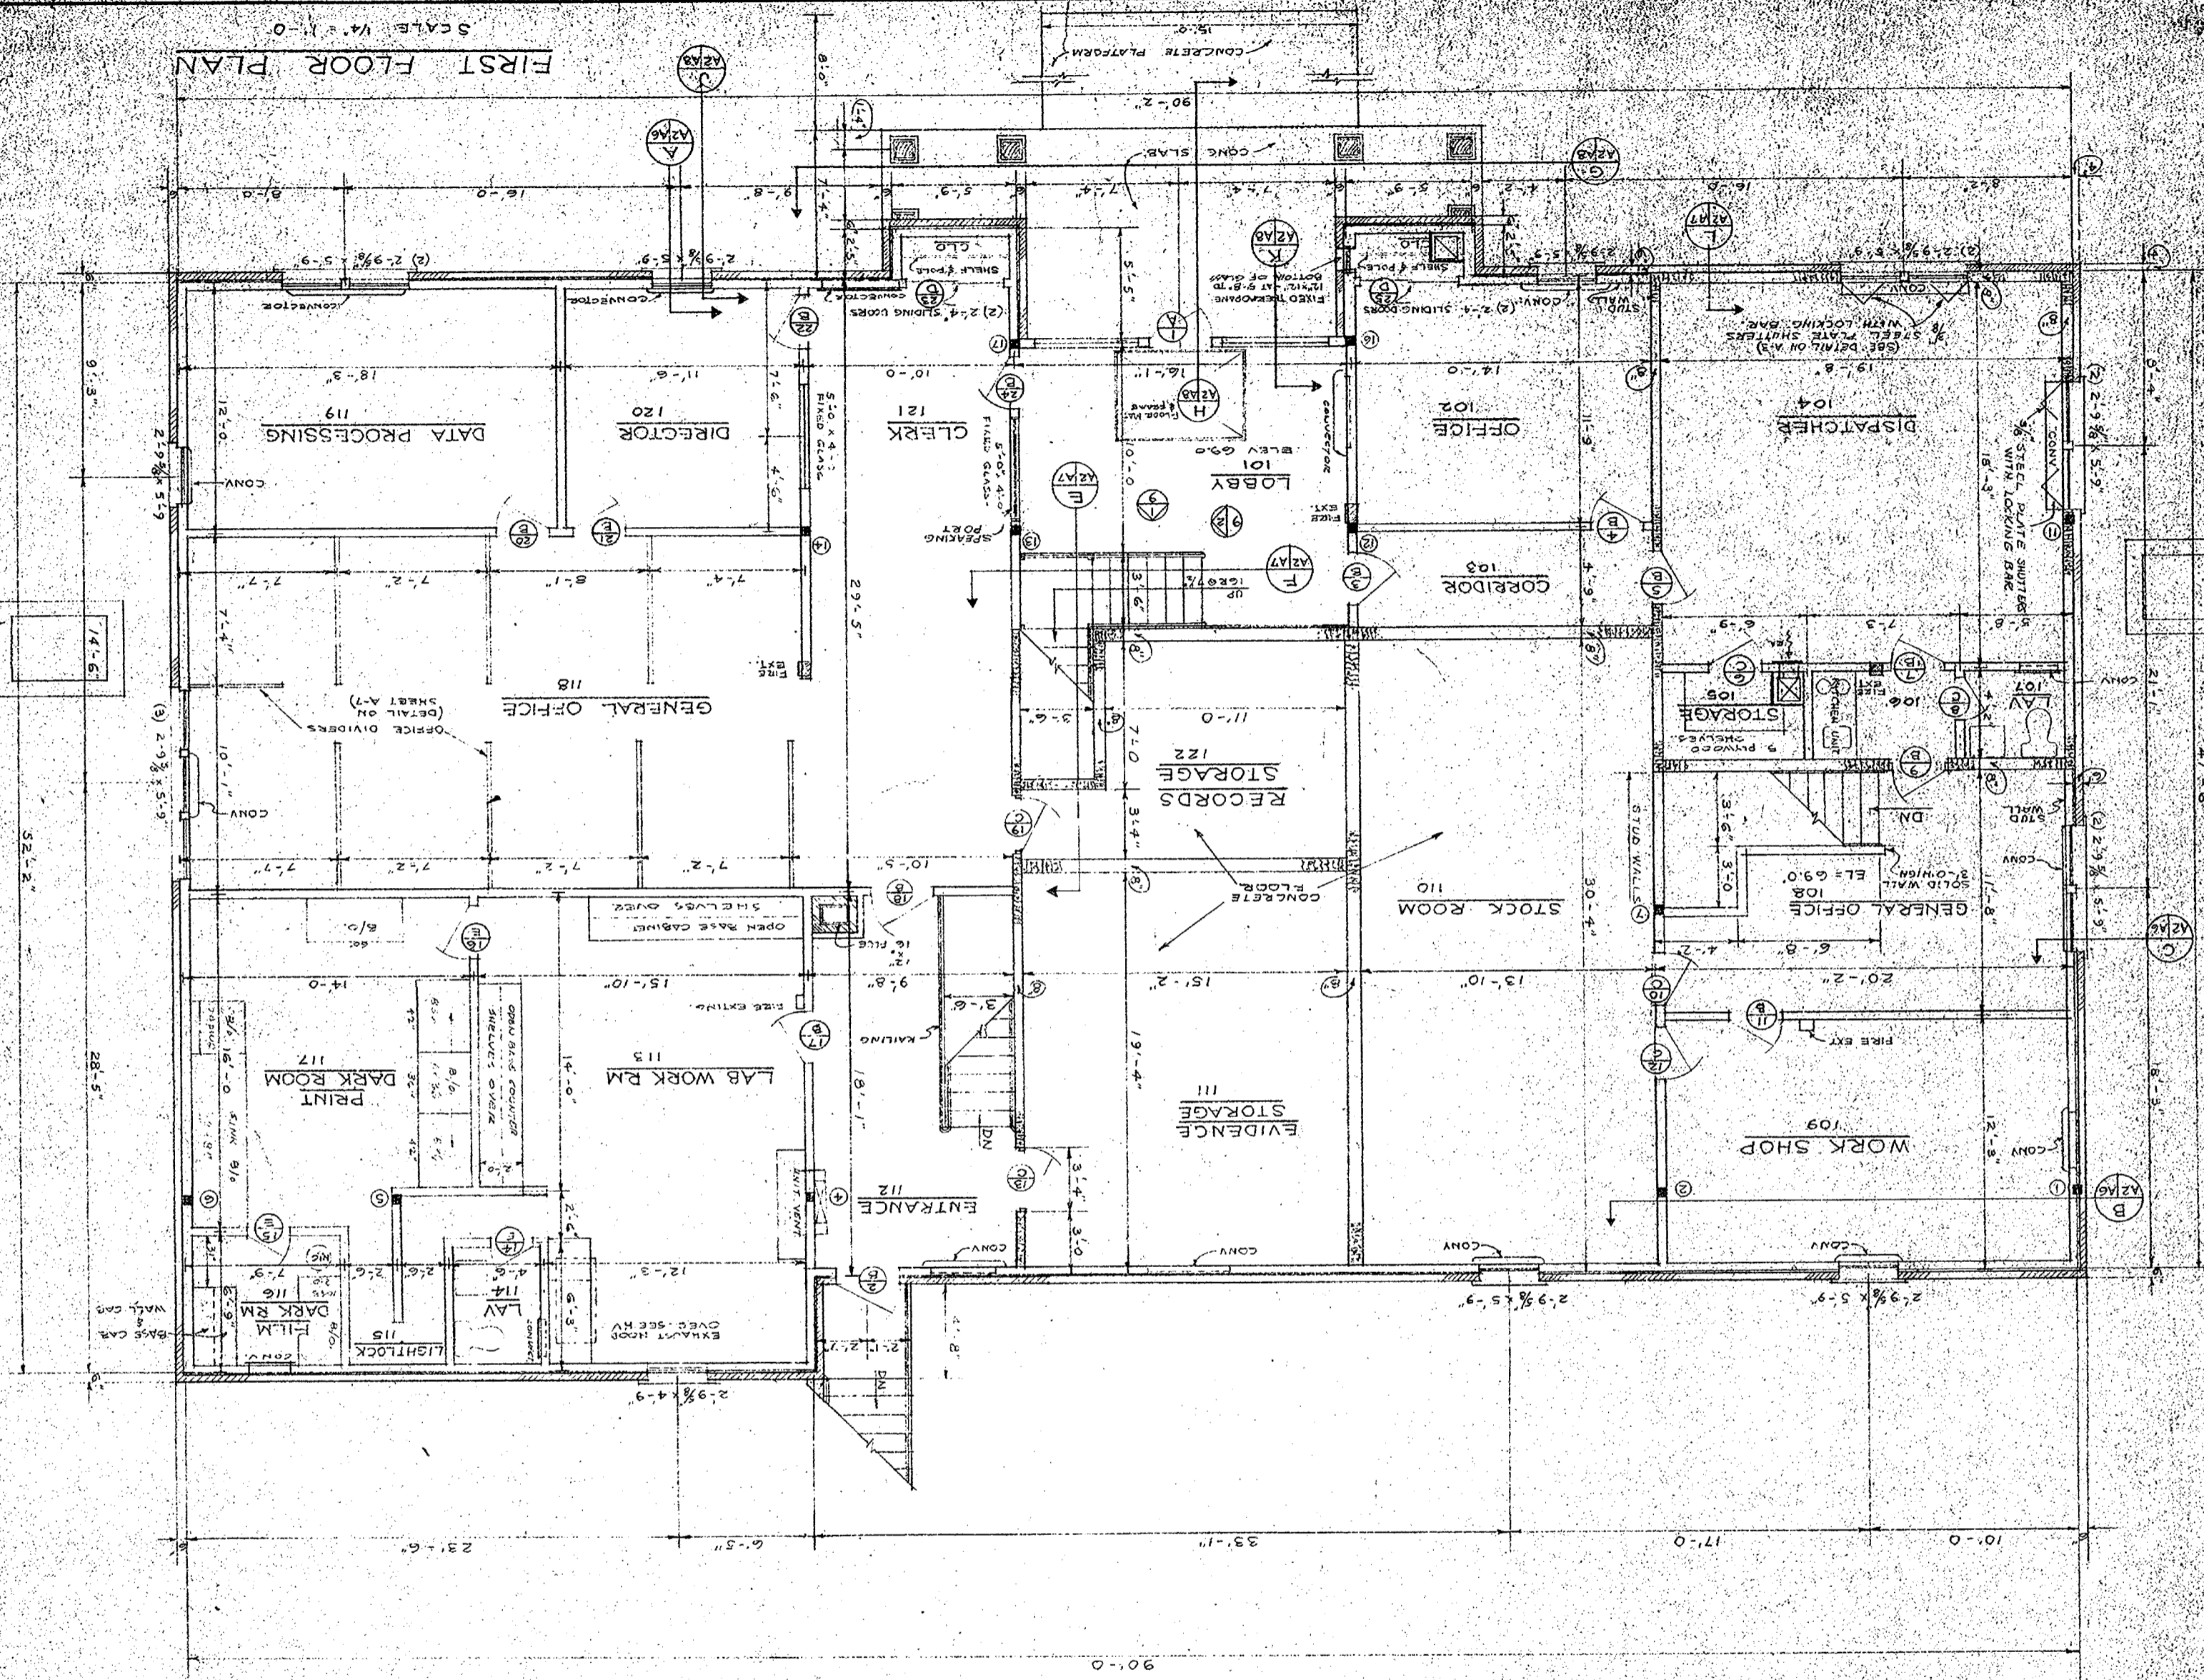

MATERIAL DESIGNATIONS	
	BRICK
	WOOD STUD WALL
	CONCRETE BLOCK
	CONCRETE

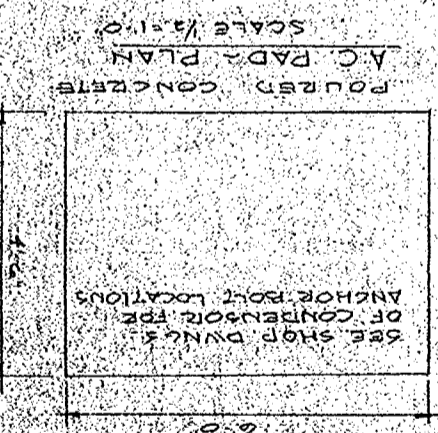

AC. PAD SECTION



AC. PAD SECTION

AC. CONDENSOR OR CONC. PAD SEE HW. DWG'S AND DETAIL ON THIS SHEET

AC. CONDENSOR OR CONC. PAD SEE HW. DWG'S AND DETAIL ON THIS SHEET