

1 BASEMENT FLOOR PLAN
SCALE: 1/4"=1'-0"



STAMP:

BROWN LINDQUIST FENUCCIO & RABER ARCHITECTS, INC.
203 WILLOW STREET, SUITE A
WARREN, MA 02675
PH 508-562-8382
FAX 508-562-2828
WWW.BLFR.COM

RENOVATIONS TO
OPENCAPE
REGIONAL COLLOCATION CENTER
3195 MAIN STREET
BARNSTABLE, MA

TITLE:
BASEMENT
FLOOR PLAN

DATE ISSUED:
11-10-11

REVISIONS:
-


DRAWN BY:
SW

PROJECT #:


DRAWING NO.:

A1.0

18 November 2011, Steve Williams, MA, StandardB
C:\Users\Williams\Desktop\Opencape_03.dwg

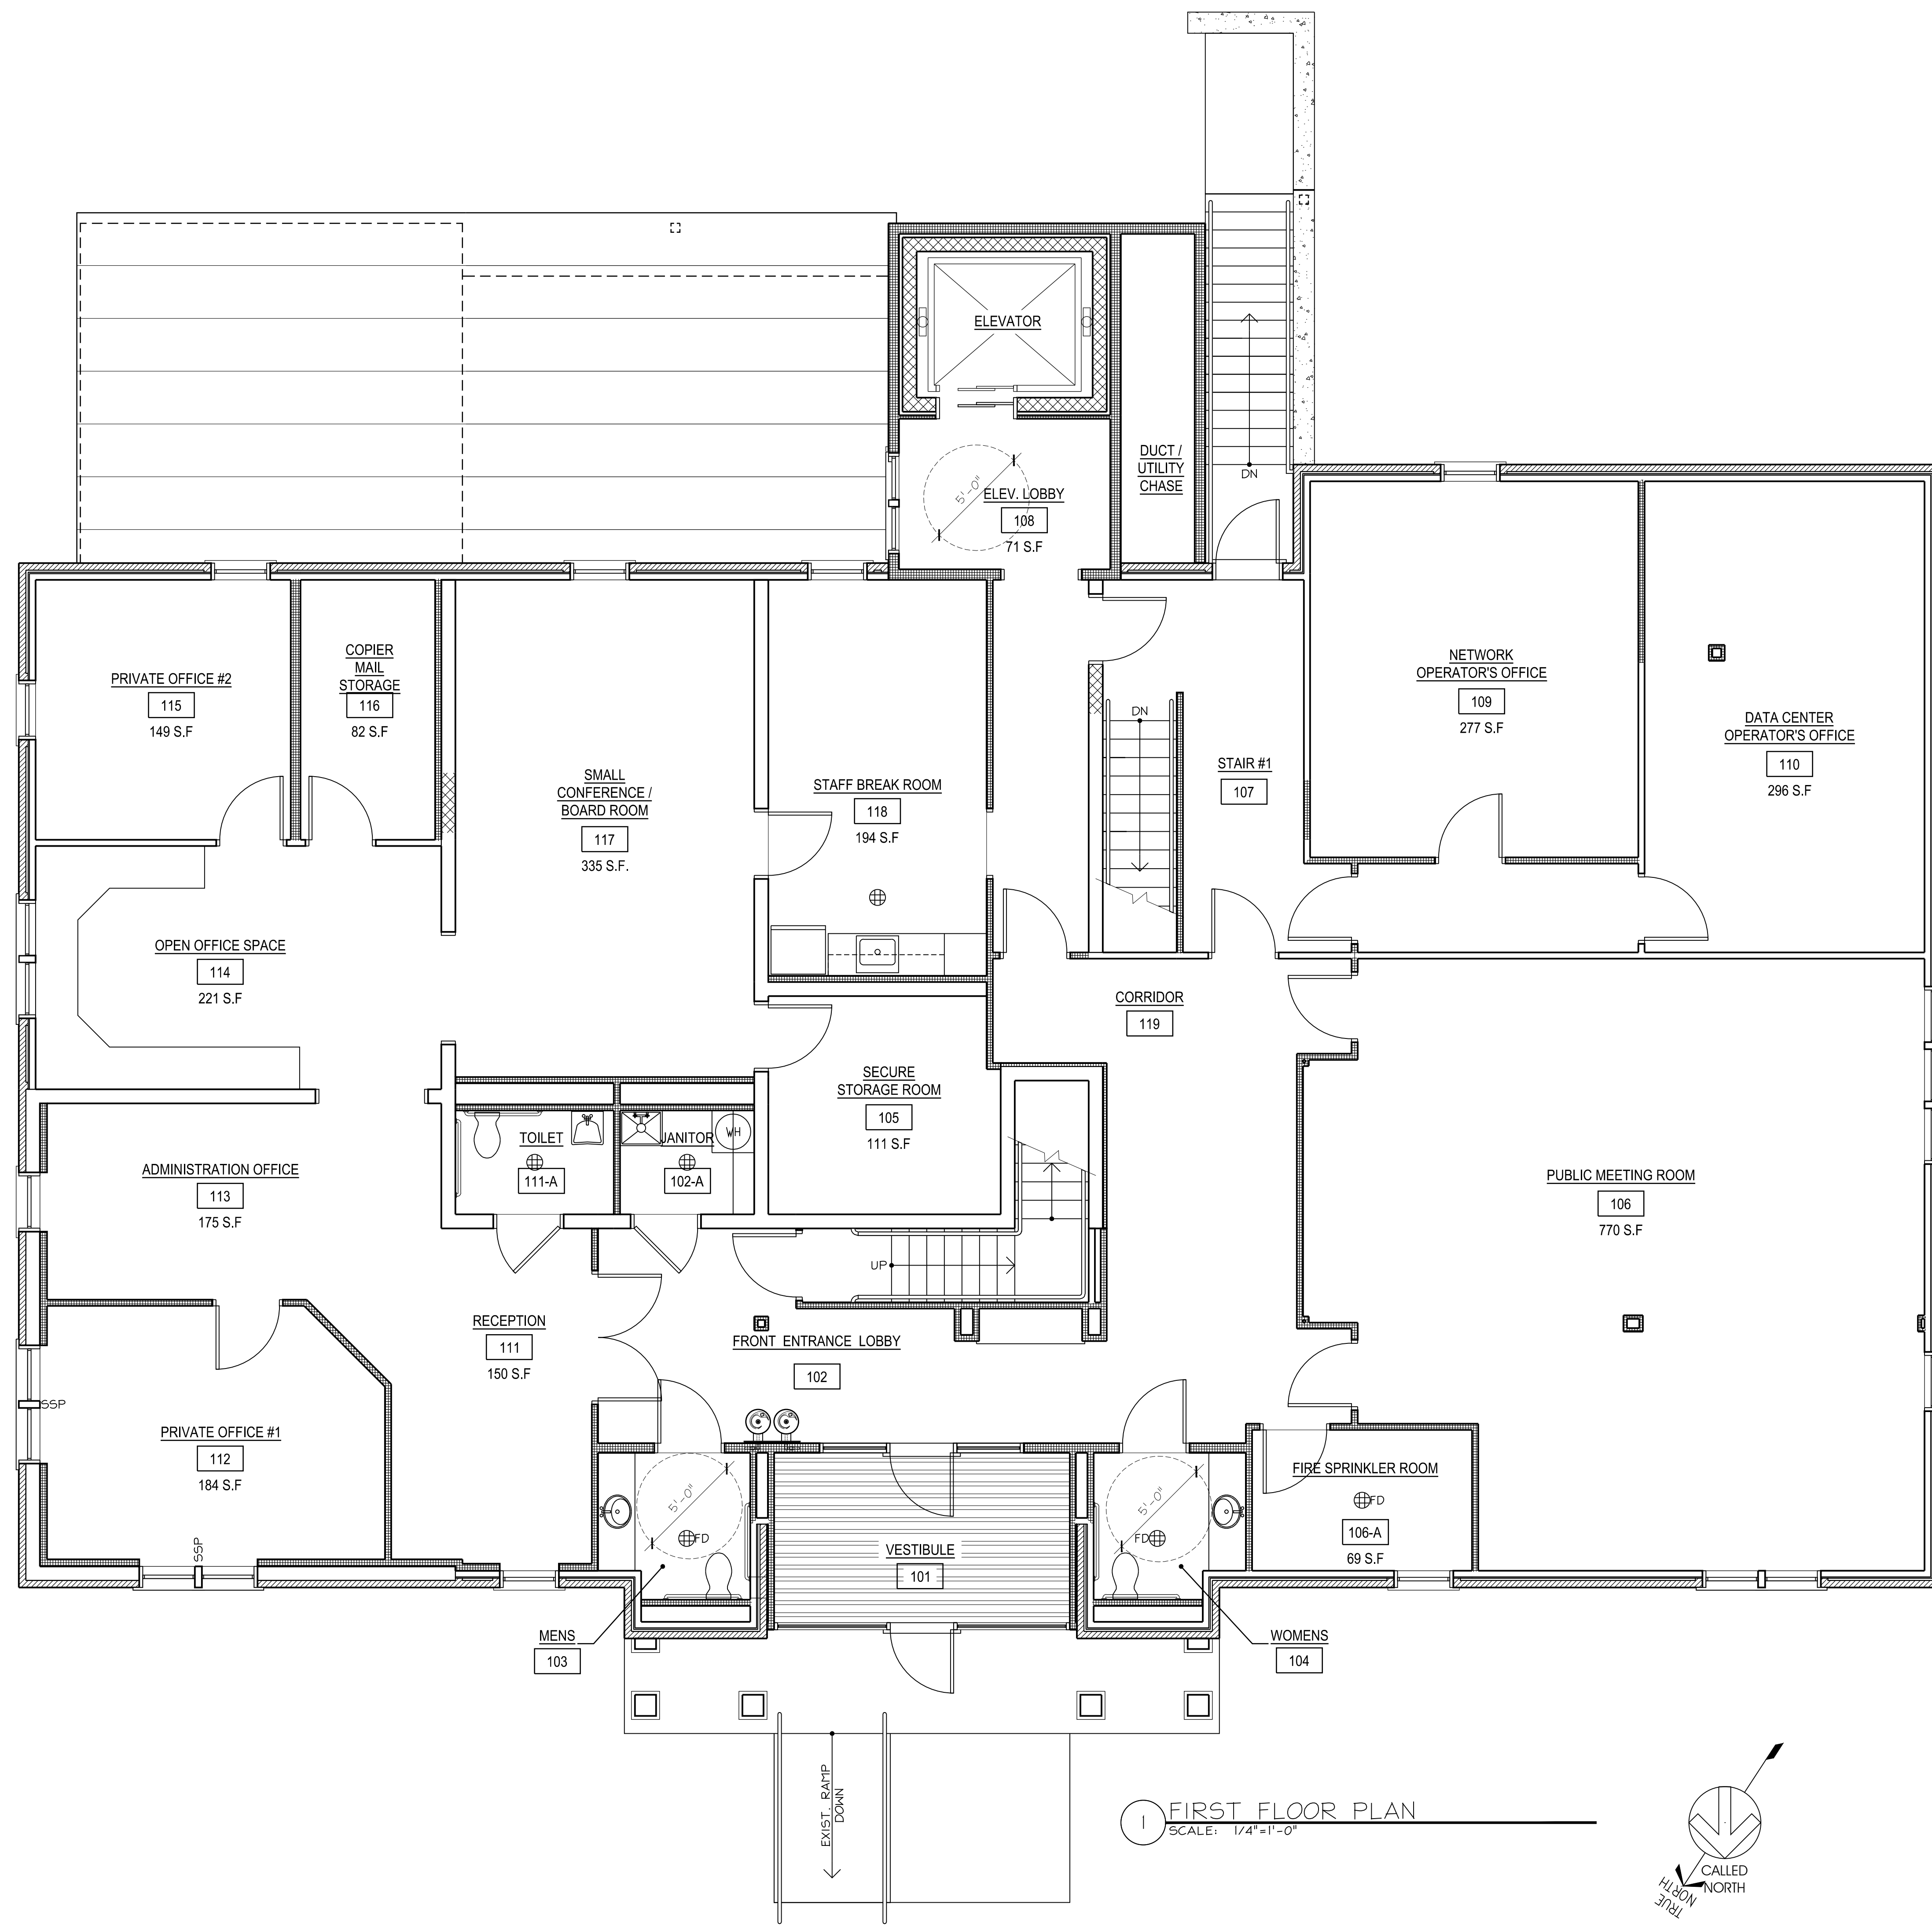

1 FIRST FLOOR PLAN
SCALE: 1/4"=1'-0"

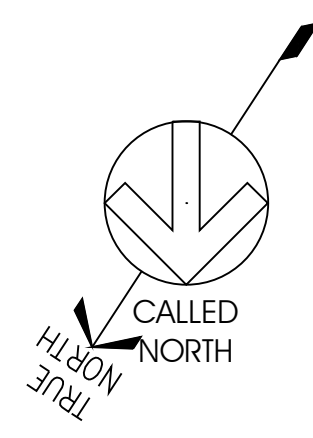

STAMP:

BROWN LINDQUIST FENUCCIO & RABER
ARCHITECTS, INC.
203 WILLOW STREET, SUITE A
WARREN, MA 02675
PH 508-562-8382
FAX 508-562-2828
WWW.BLFR.COM

RENOVATIONS TO
OPENCAPE
REGIONAL COLLOCATION CENTER
3195 MAIN STREET
BARNSTABLE, MA

TITLE:
FIRST FLOOR PLAN

DATE ISSUED: 11-10-11

REVISIONS:


DRAWN BY: SW

PROJECT #:


DRAWING NO.:

A1.1

18 November 2011 Steve Williams - All Standards
C:\Users\Williams\Desktop\Opencape 03.dwg

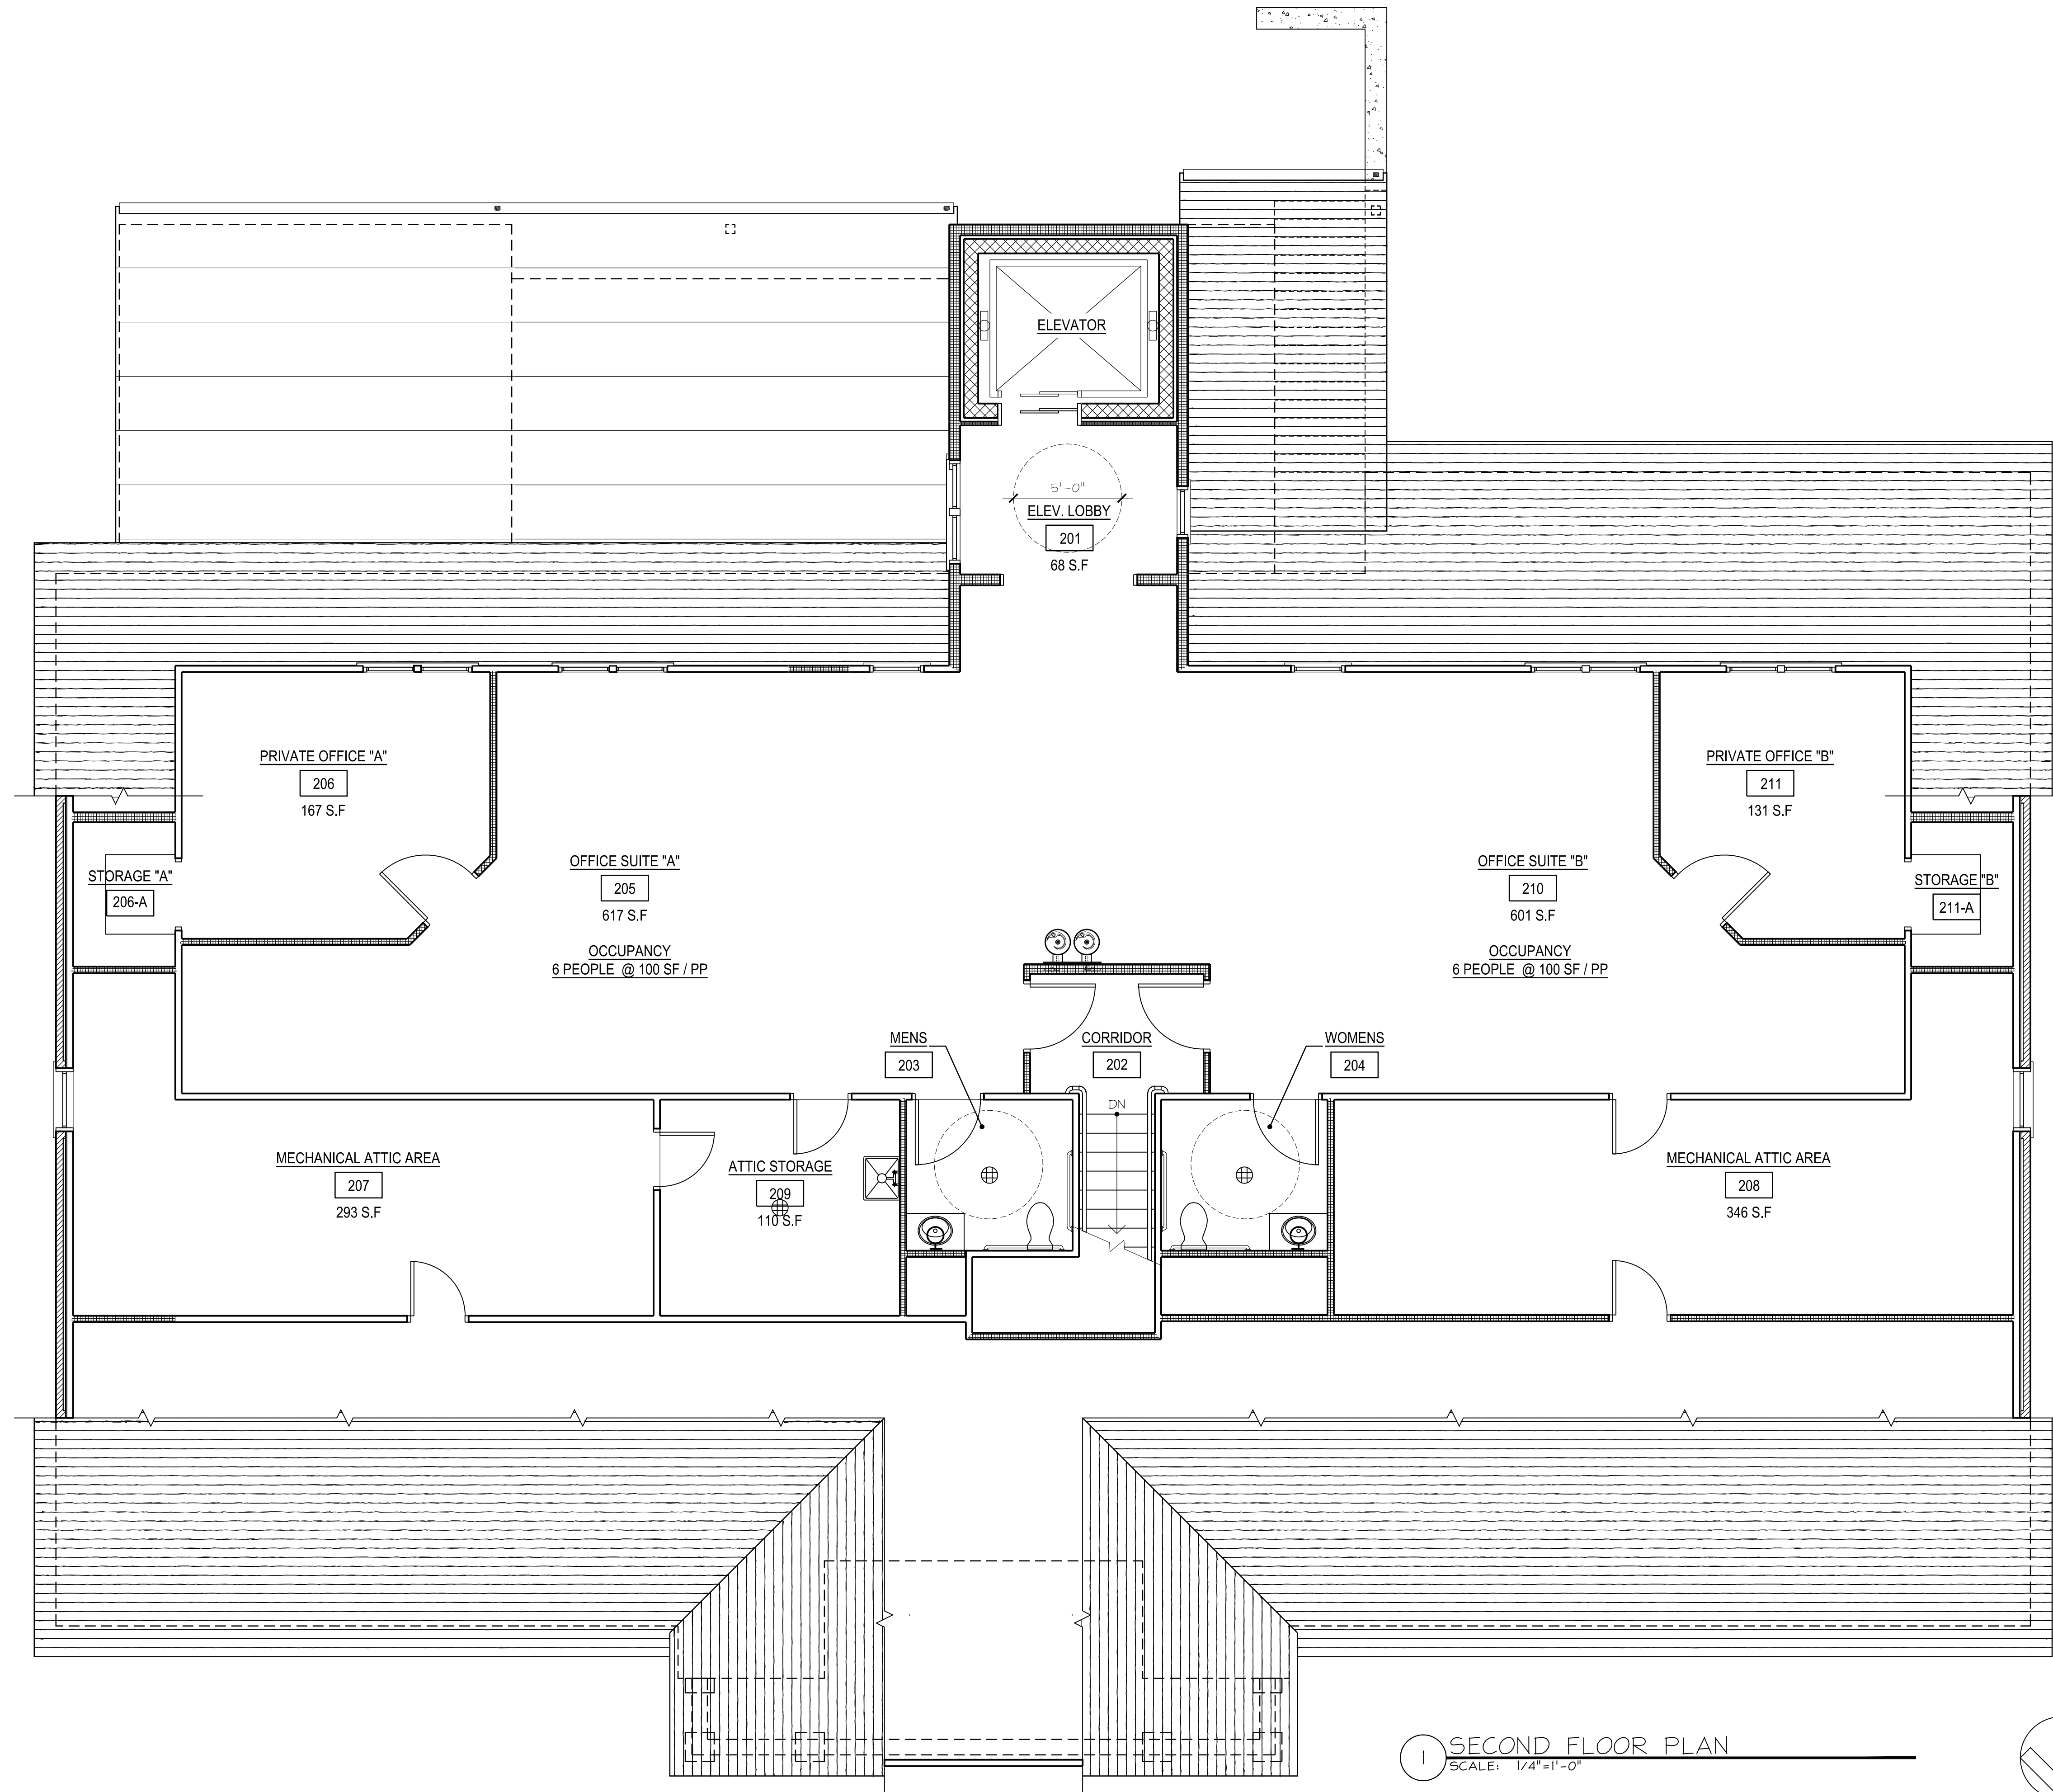

1 SECOND FLOOR PLAN
SCALE: 1/4"=1'-0"

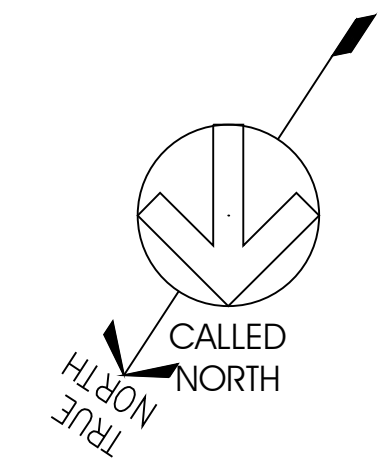

STAMP:

BROWN LINDQUIST FENUCCIO & RABER
ARCHITECTS, INC.
203 WILLOW STREET, SUITE A
WARREN, MA 02675
PH 508-562-8382
FAX 508-562-2828
www.brlrf.com

RENOVATIONS TO
OPENCAPE
REGIONAL COLLOCATION CENTER
3195 MAIN STREET
BARNSTABLE, MA

TITLE:

SECOND
FLOOR PLAN

DATE ISSUED: 11-10-11

REVISIONS:

DRAWN BY: SW

PROJECT #:

DRAWING NO.:

A1.2